


SLENDERWALL®

Architectural Precast Concrete/Steel Stud Building Panels www.slenderwall.com

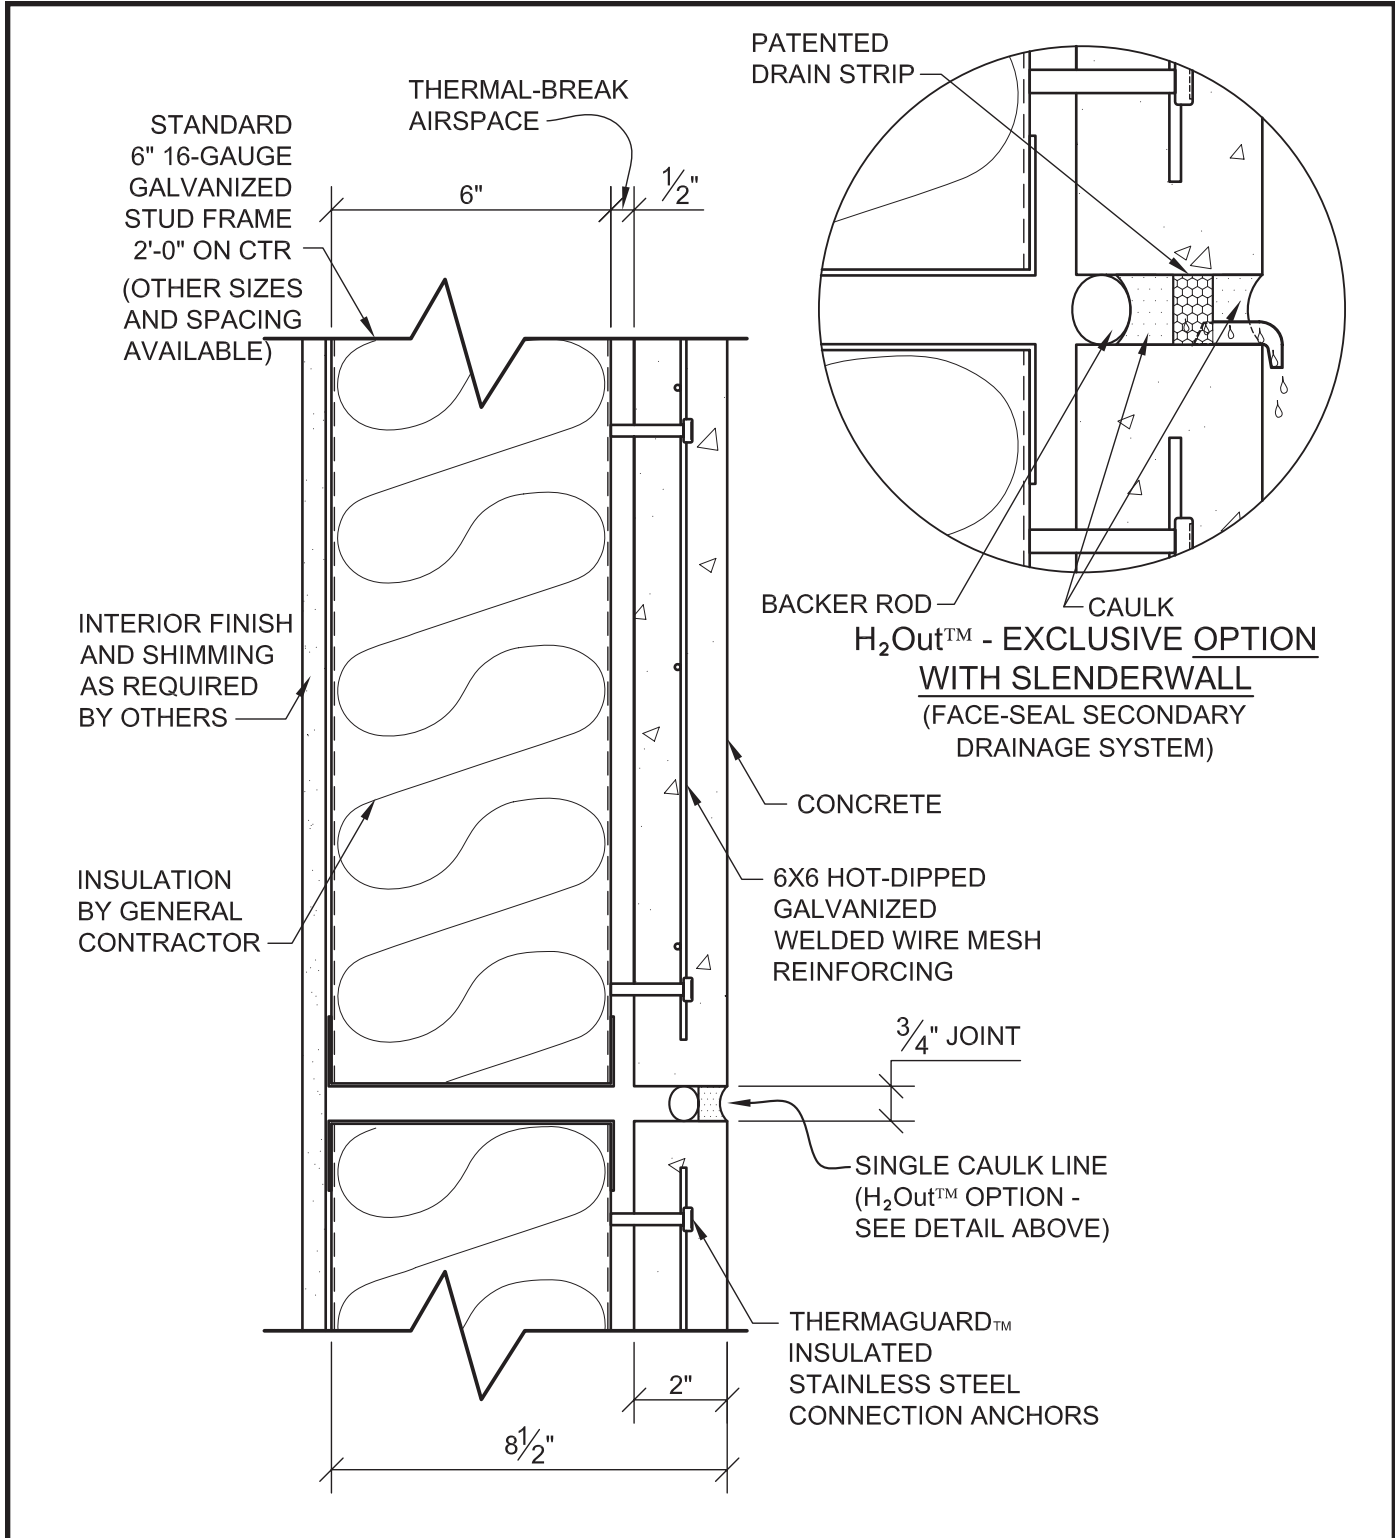

Architectural Details

TYPICAL SLENDERWALL SECTION



EASI-SET® INDUSTRIES
 New Dimensions in Concrete
 PO Box 400 • Midland, VA 22728

phone: 540-439-8911
 fax: 540-439-2541

A-1

SCALE DN.BY DATE
 NTS CEK 5/1/06

These details are provided solely as an example and should not be relied on for use in architectural or engineering drawings unless approved by a qualified professional based on project requirements.